


BILAG 1



Background

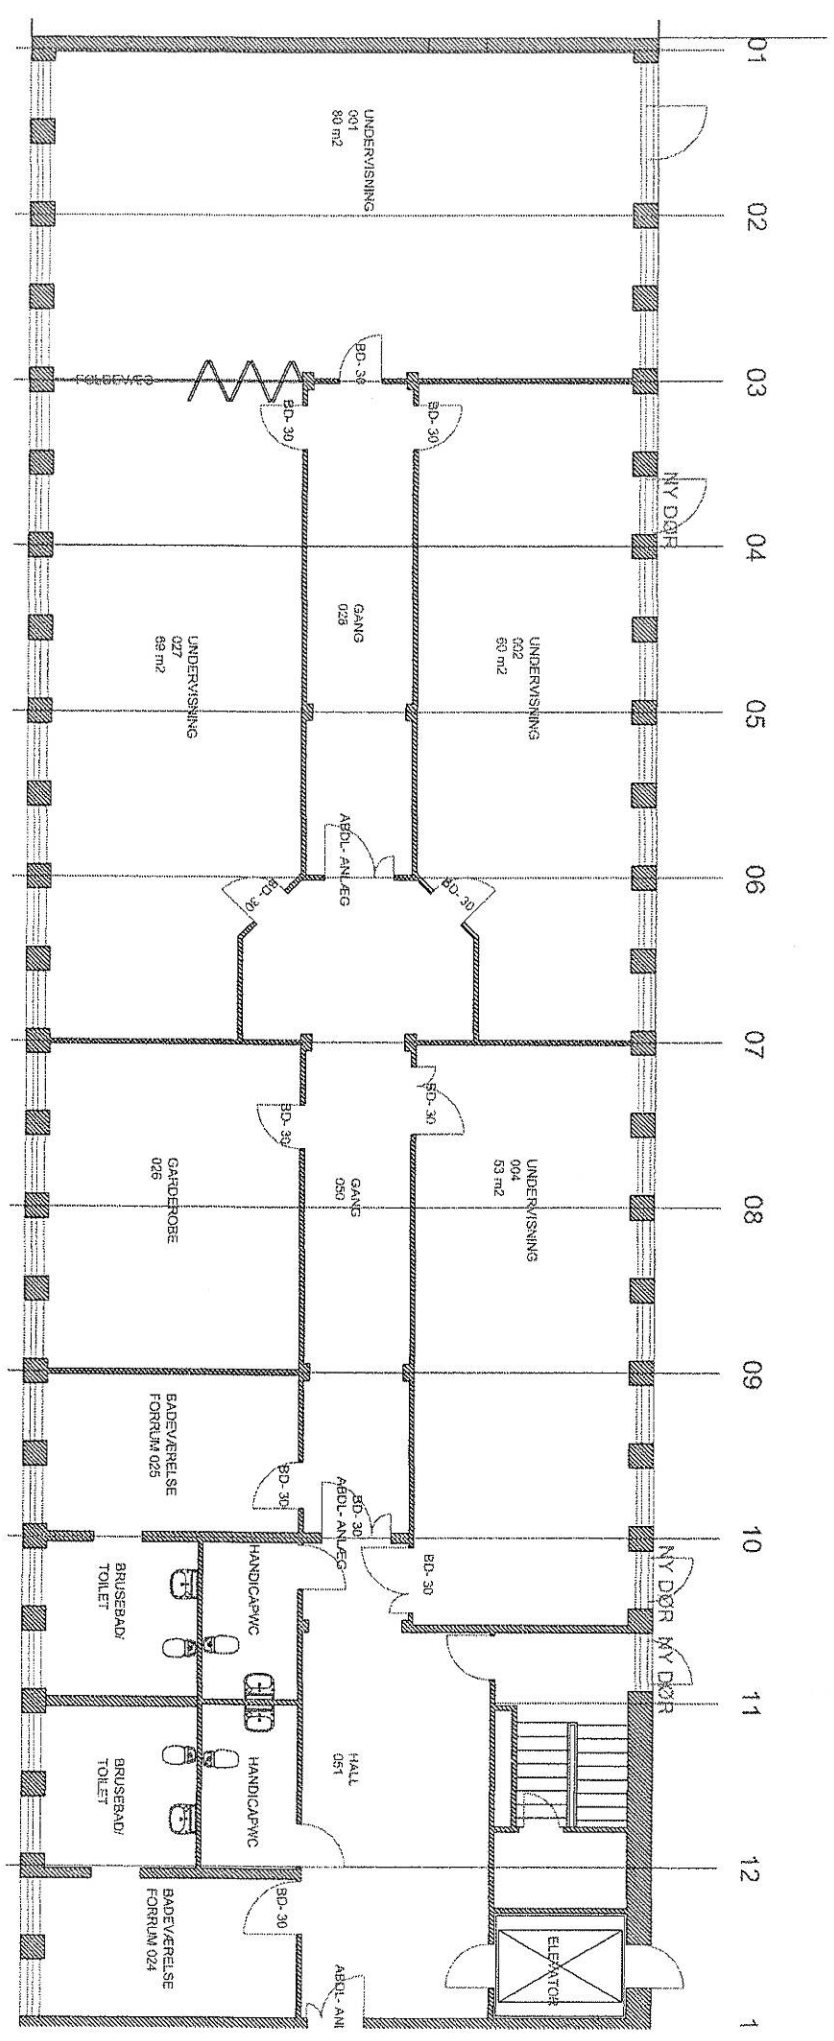

IKPLADS 1A

Мол. н. 5925 UDENBY5 KLEDEBO, 2100 K8H 0

Date 01.05.200

1:1 10W

plan at Kælder-etage, Ny-Indretnin

五二〇

Estim

Rev.doi

12.04.2004

Source:

NIELS VENGBERG - LEVIED DE KRANIELEK WIA

161.43423700 Jan. 40 41 37 00